



Break the monotony of rectangular windows without compromising on the inward allowance of air and sunshine. Invite the old-world charm of an arched window and take the aesthetic value of your home to another level. An arched window is rectangular at the base with openable sashes available in various configurations and has a semi-circle or arch shaped fixed window at the top.

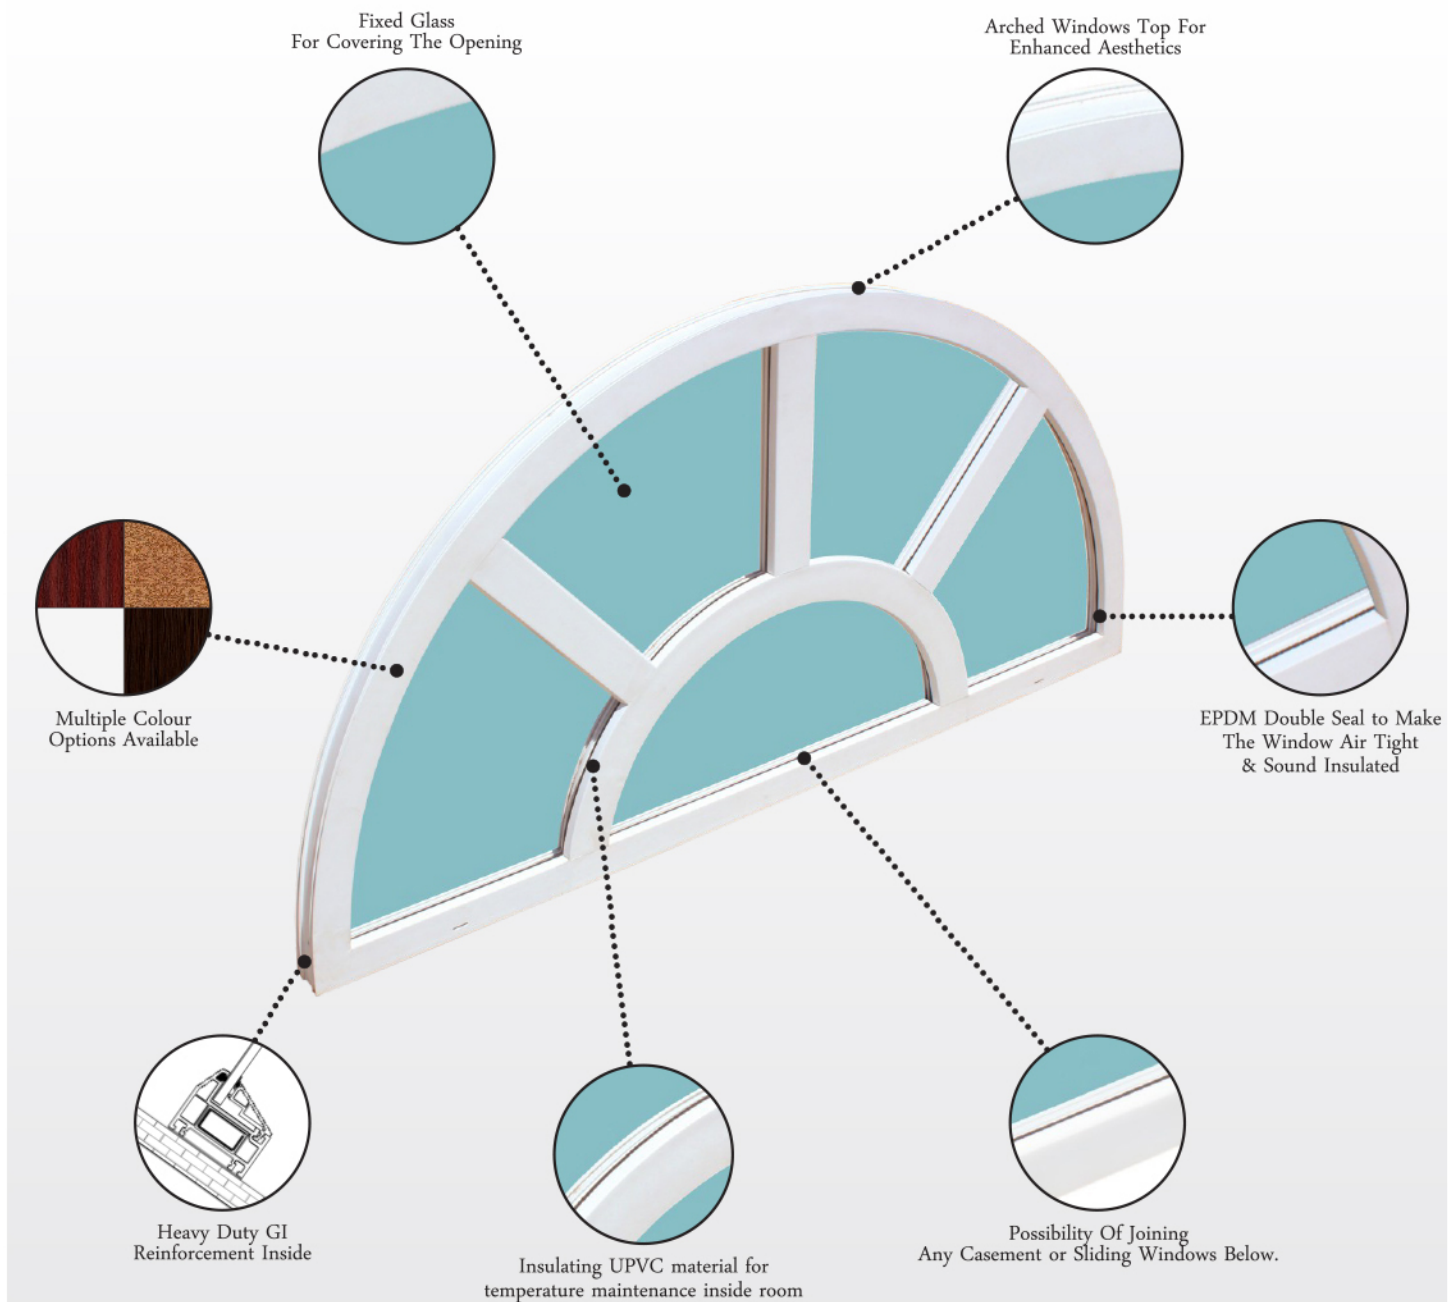


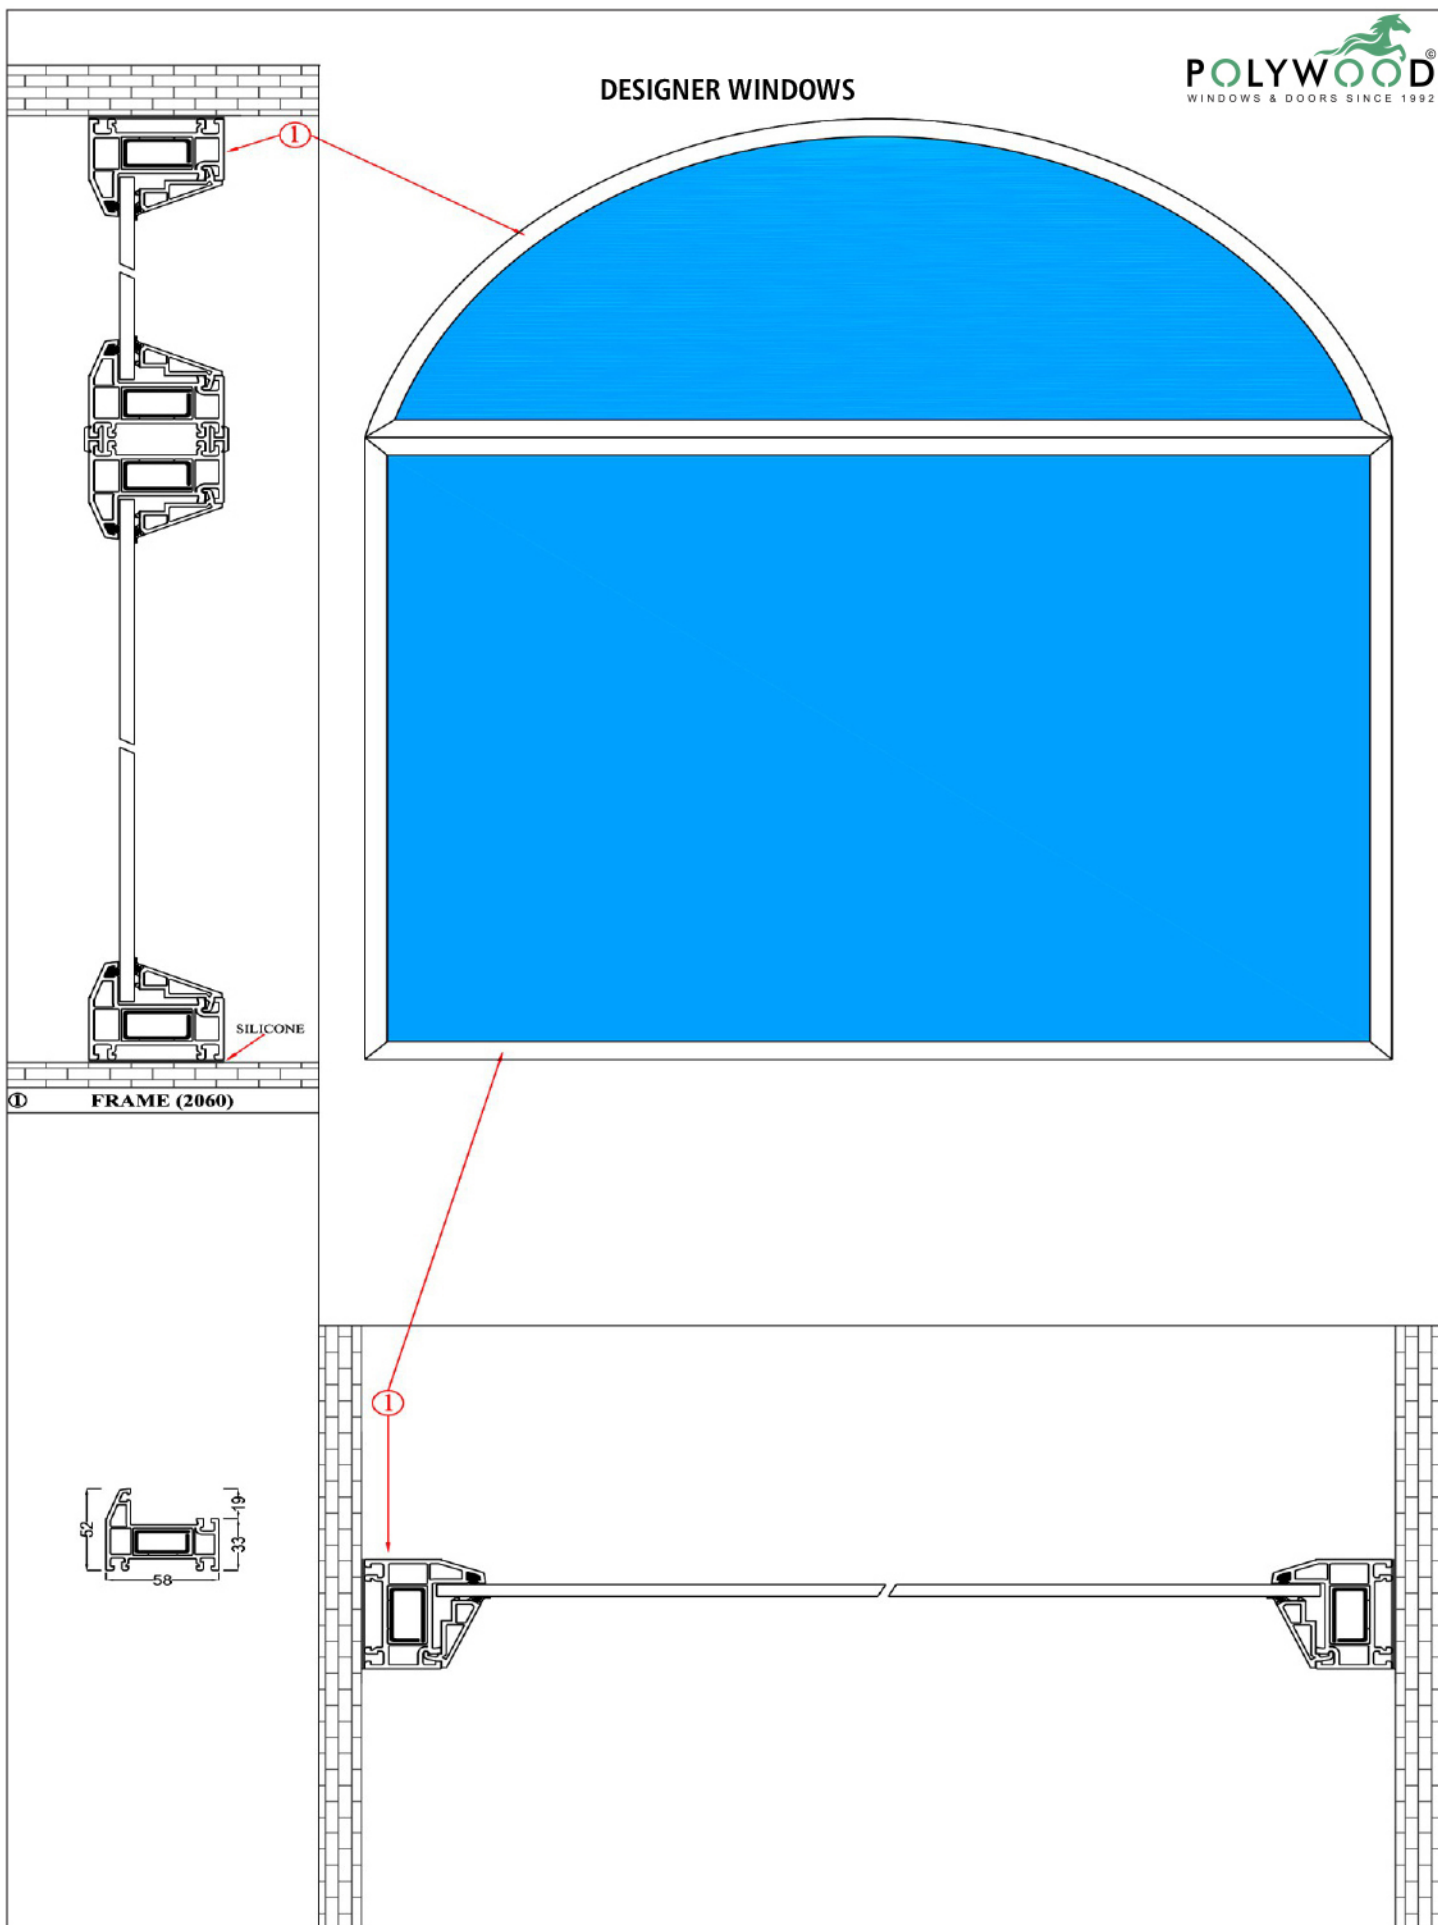


DESIGNER WINDOWS




DESIGNER WINDOWS - GENERAL CONFIGURATIONS

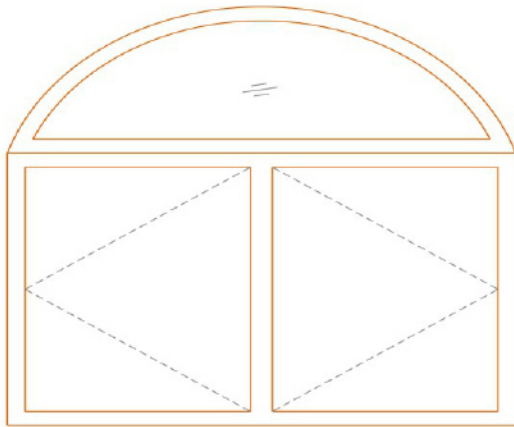


A

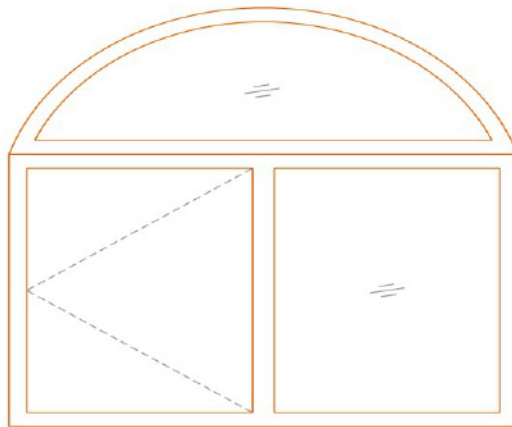


B

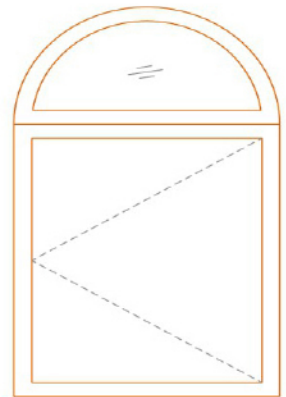


C

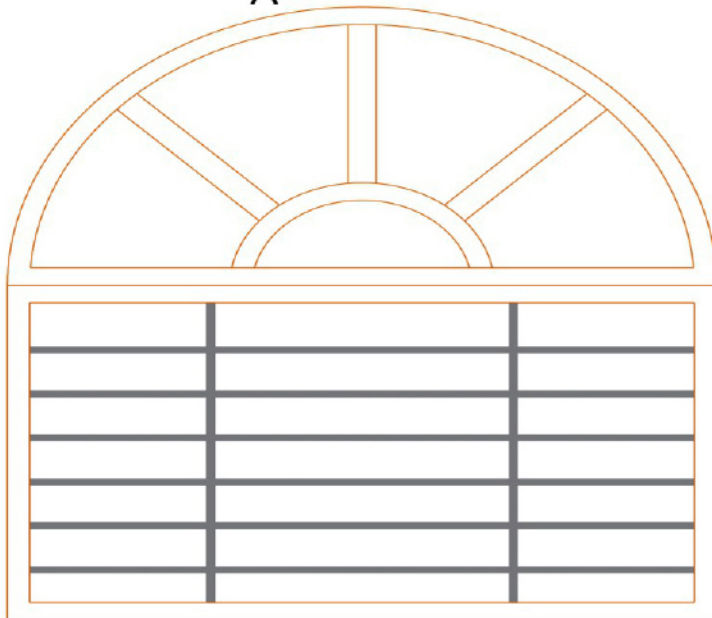


D

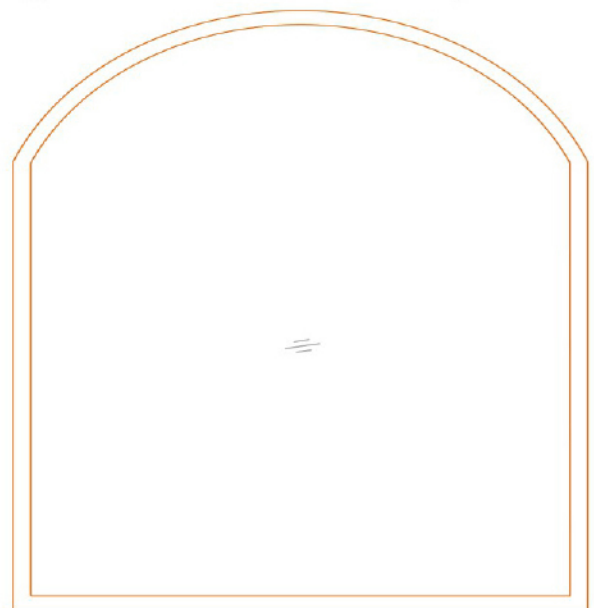

E

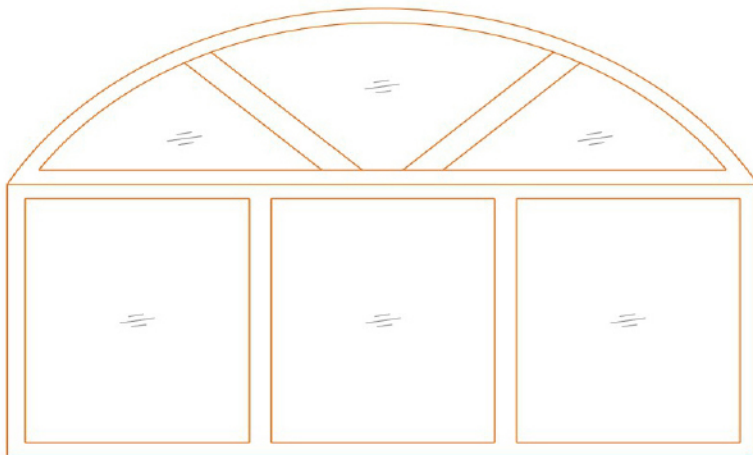

F

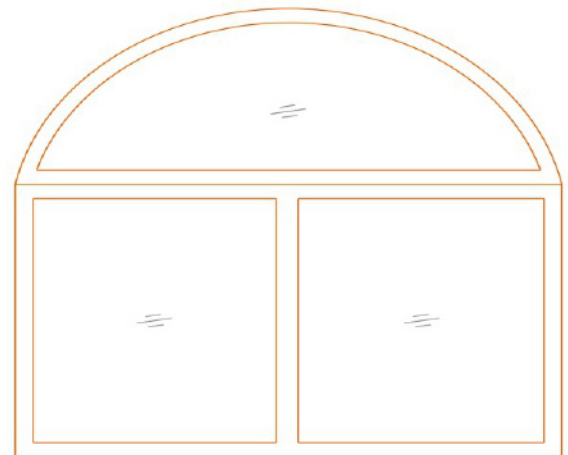

G

and many more...

SPECIFICATION

Designer Window frame made of uPVC Profile Section of size 58mm x 52mm (wxh) having outer wall thickness of 2.00mm (+/- 0.2mm) and 3 box multi-chamber construction. Wherever required/specified, system shall have the fix mullion of size 68mm x 58mm. All sections of the frame, transom & mullion shall be duly reinforced with G/J/U/O shape galvanised mild steel section of required thickness considering structural / wind load requirement. All the corners / mullion / transom joints of the frame shall be mitred cut & fusion welded without any mechanical joining. All welded joints are to be neatly trimmed & feature grooved/raised nib finish so as to make the finished product free from all sharp edges & burrs. System shall have adequate drainage mechanism to permit the escape of water from horizontal member beneath each sealed unit. System shall be provided with the suitable Upvc co-extruded beads for glazing of the system with specified/required single / IGU Glass (4mm to 24mm thickness), duly cut at correct degree & fitted with suitable inner and outer EPDM weather seal gaskets. System is to be provided with proper operating and locking hardware mechanism as per system supplier's recommendations / buyers' requirement. Complete window shall be fixed into the existing pre-finished aperture, by drilling & fixing through the outer frame using high quality fasteners & silicon glue is applied to fill up the crevice between wall & window frame for leak-proof installation.